


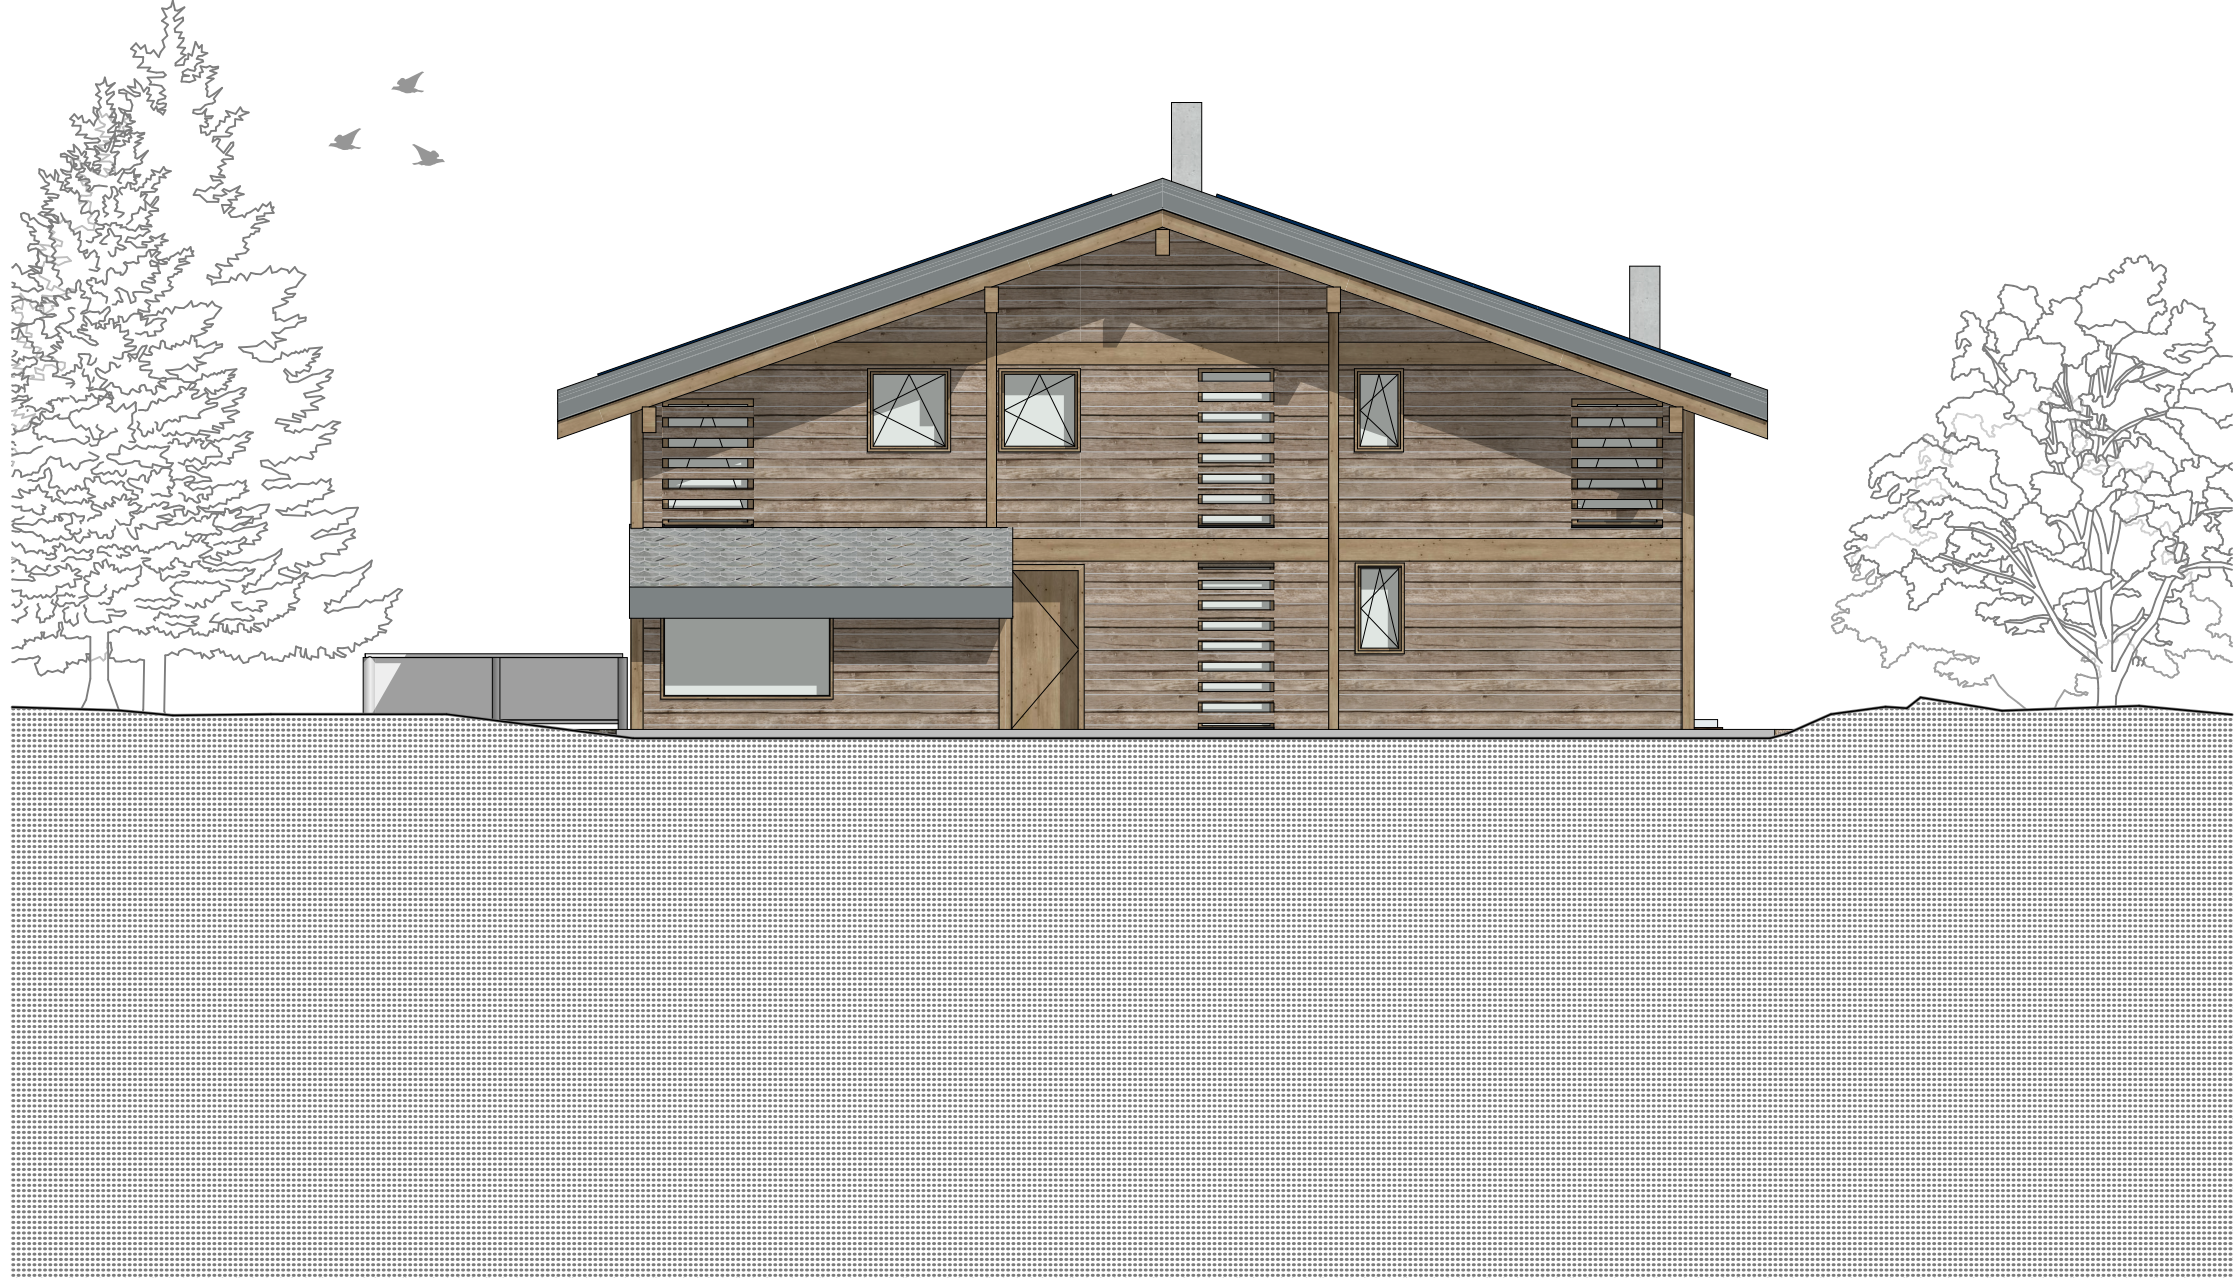

2509 - Chalet Opaline

Façade Nord

échelle 1:100

chemin des cillias 21
1997 haute-nendaz
+41 (0) 27 288 53 51
info@mjd.ch

mjd
architectes sa